


Date: 2019/11/14 7:45 AM | User: Jordan Hovdebo | File: P:\SK2019\200\19SK0206 - Town of Nipawin - Traffic Assessment and Improvements\1000-Drawings\1011-Civil\01-Production\20191112-19SK0206-FIG1-0_Issues Map | Layout: FIGURE 1-0 | Paper Size: 558.8mm x 431.8mm

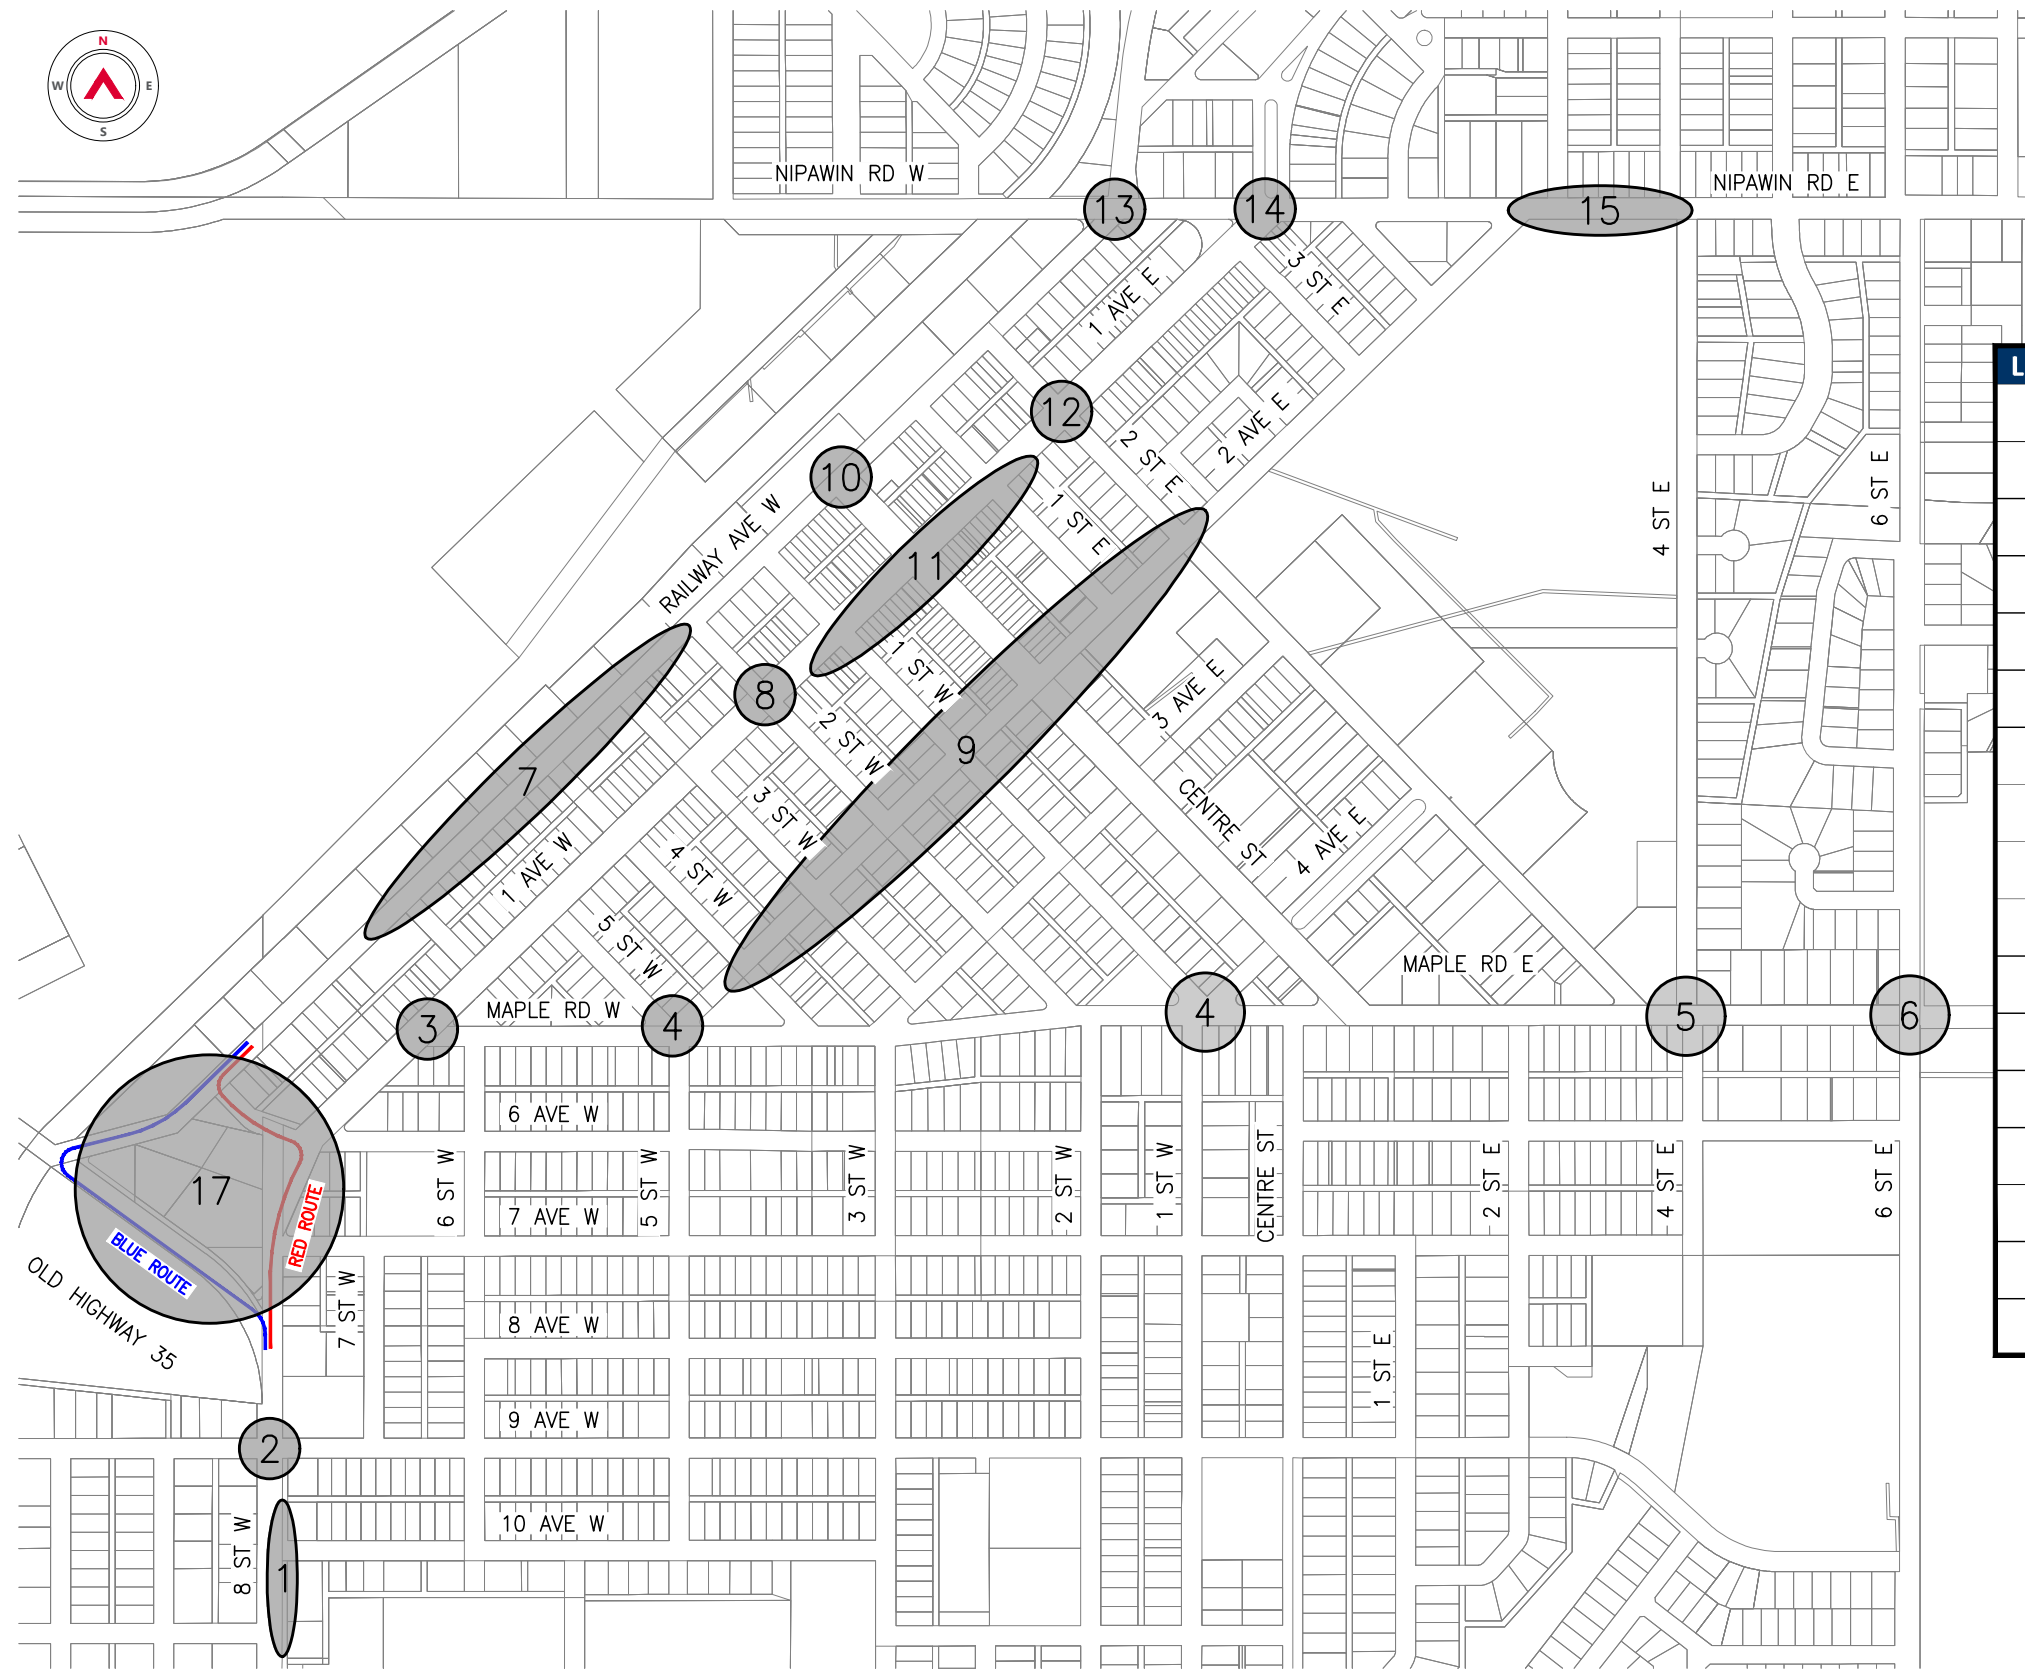

LOCATION #	BRIEF ISSUE DESCRIPTION
1	Lack of Sidewalks & Pedestrian Crossing Safety
2	Delays for Turning Movements & Safety
3	Delays for Turning Movements & Safety
4	5 Way Intersections Safety
5	Maple RD E and 4 th ST E Safety
6	Maple RD E and 6 th ST E Pedestrian Safety
7	Dangerous Goods Designation and Safety
8	4-Way Stop Signs Warrants
9	Traffic Diversion from 1 st Ave to Avoid Stop Signs
10	Pedestrian Safety
11	Impact of 4-Way Stop Signs, Signage, Improper Use of Right Lane
12	4-Way Stop Signs Warrants
13	Poor Intersection Geometry
14	Traffic Movements and Lane Geometry
15	Pedestrian Safety, Crosswalk Location at the Skateboard Park
16	Speed limit Reduction From 50 km/h to 40 km/h
17	Truck Route Evaluation

REFERENCE DRAWINGS		
DRAWING NO	DRAWING DESCRIPTION/TITLE	REF
-	-	1

REV	YY/MM/DD	DESCRIPTION	DRWN	CHKD	APVD
-	-	-	-	-	-

CLIENT:

ISSUES MAP					
CLIENT NO:	-	DRWN:	JH	DATE:	19/11/12
PROJECT NO:	19SK0206	DSGN:	-	DATE:	-
DRAWING SIZE:	ANSI "B"	CHKD:	-	DATE:	-
SCALE:	AS NOTED	APVD:	PN	DATE:	19/11/12

PROJECT:	
TRAFFIC ASSESSMENTS AND IMPROVEMENTS	
DWG NO:	FIGURE 1-0
REV:	0